
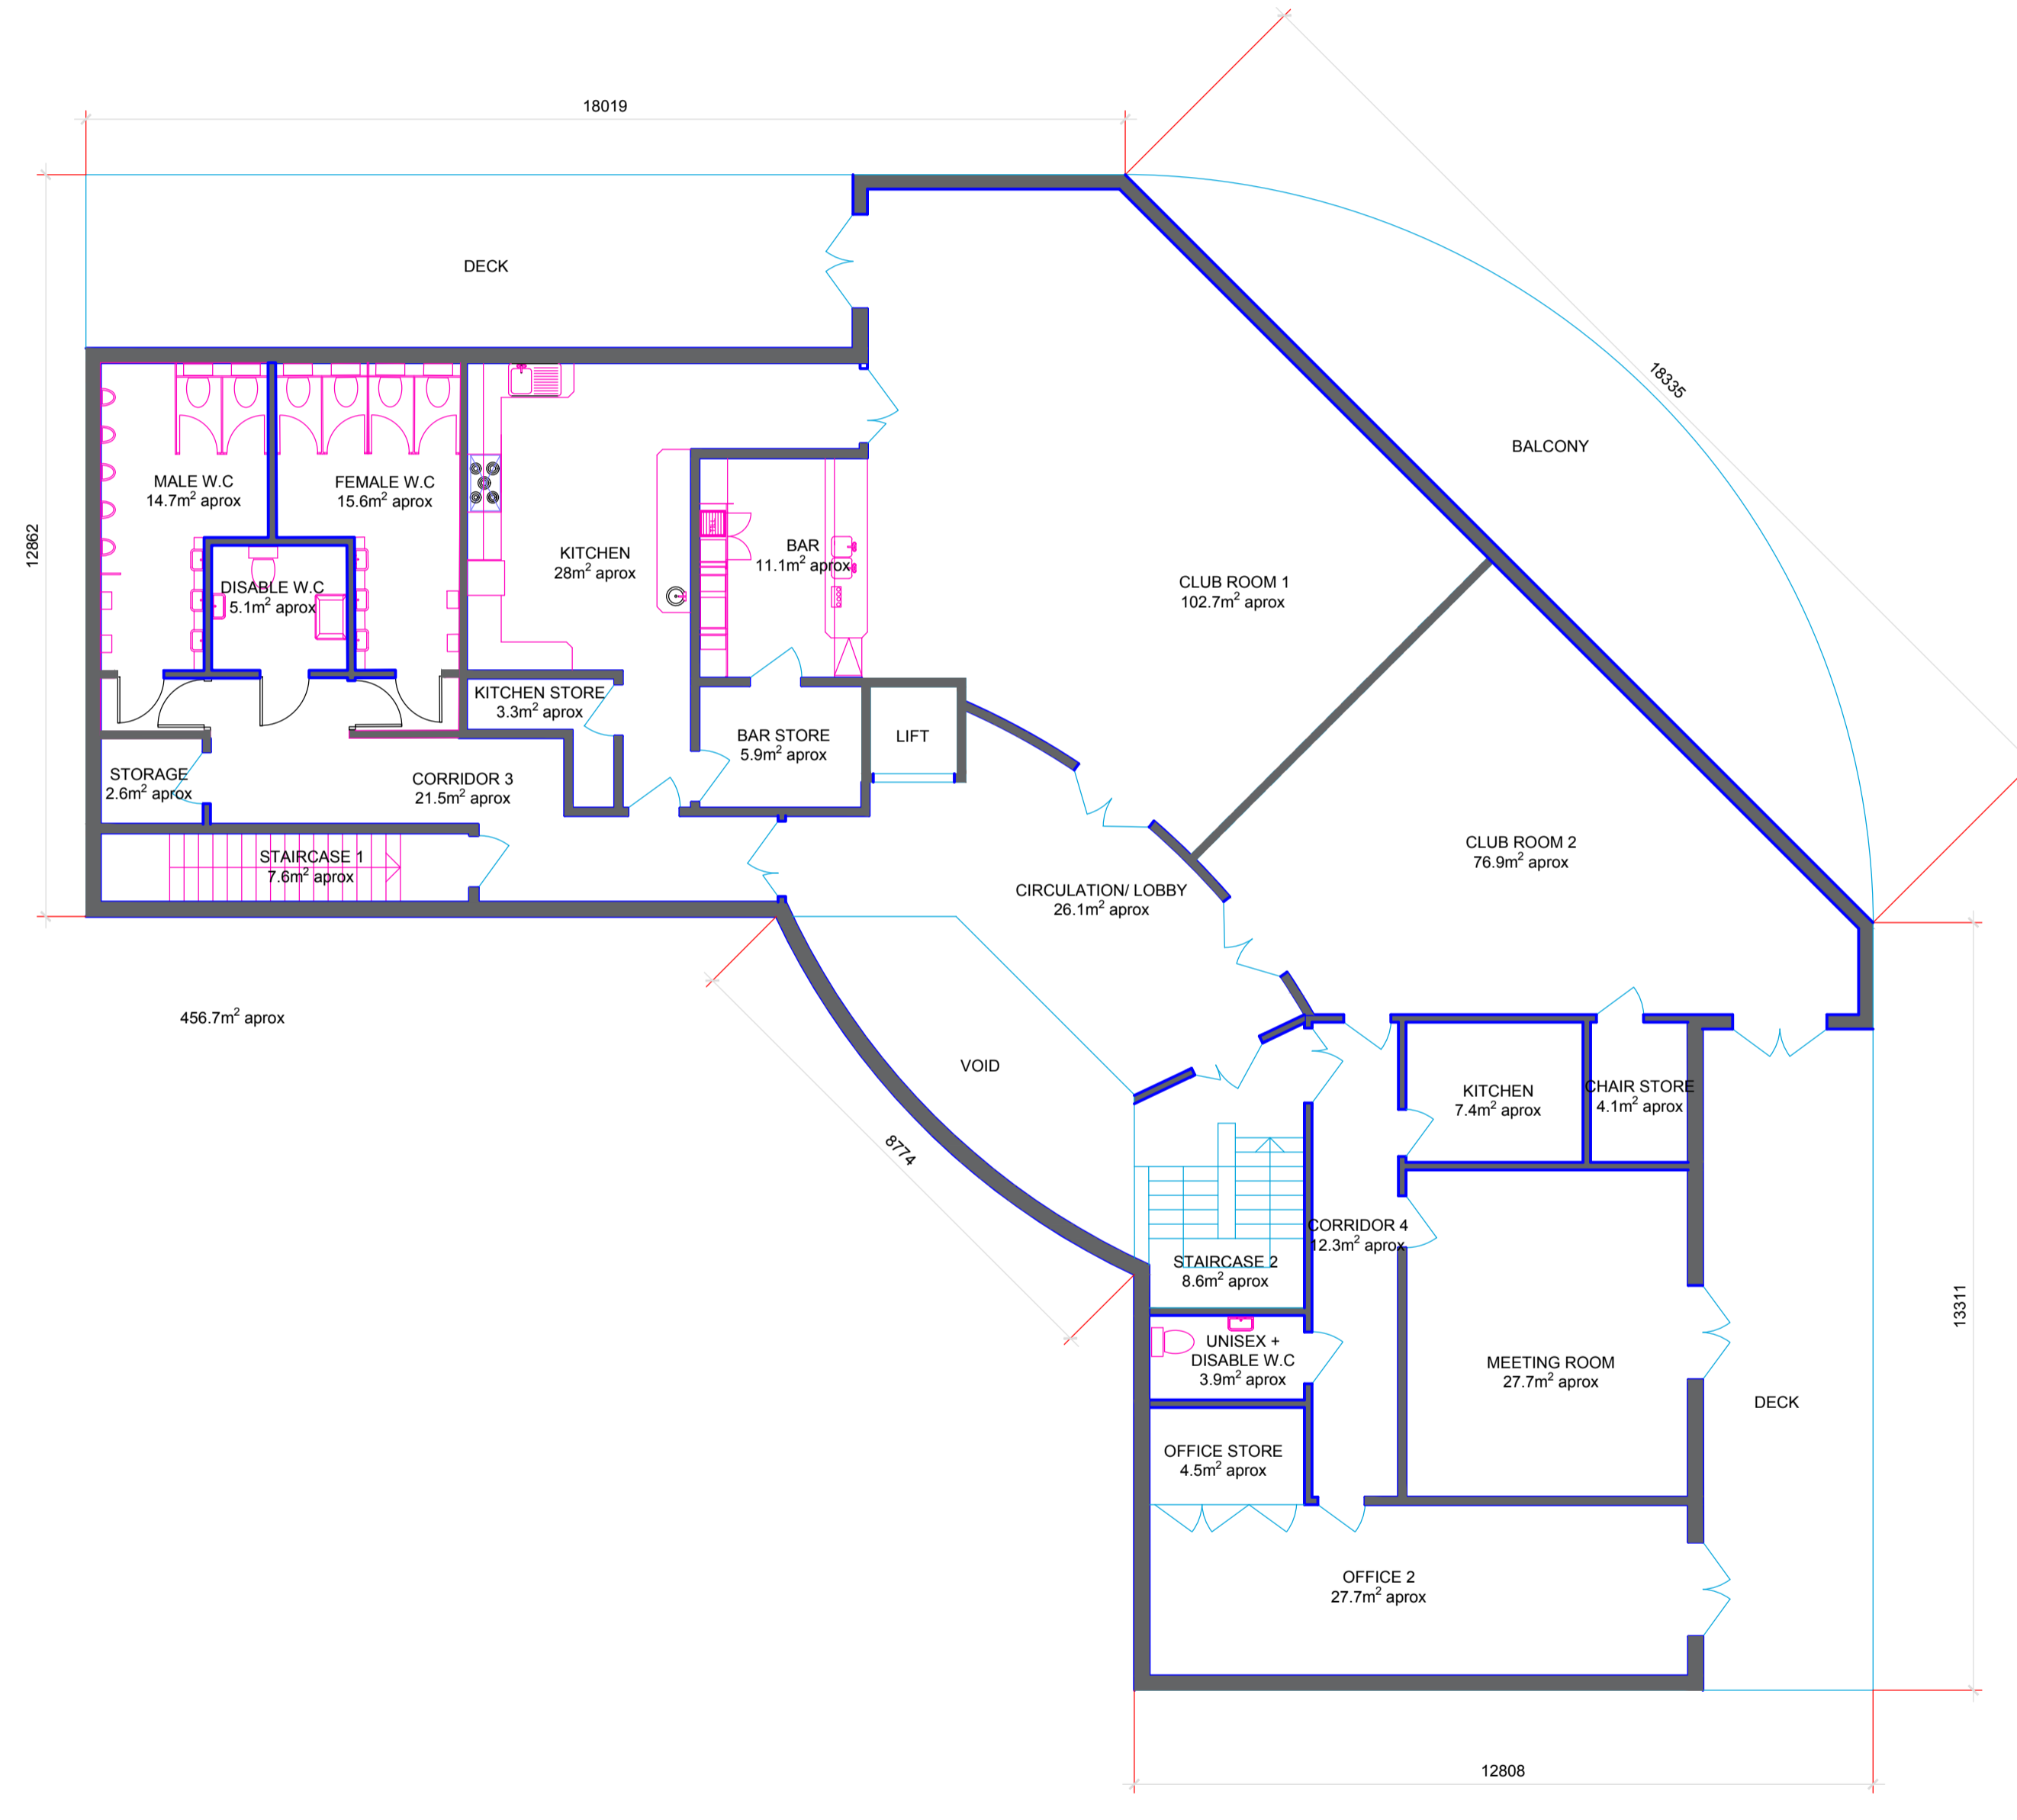


Notes:

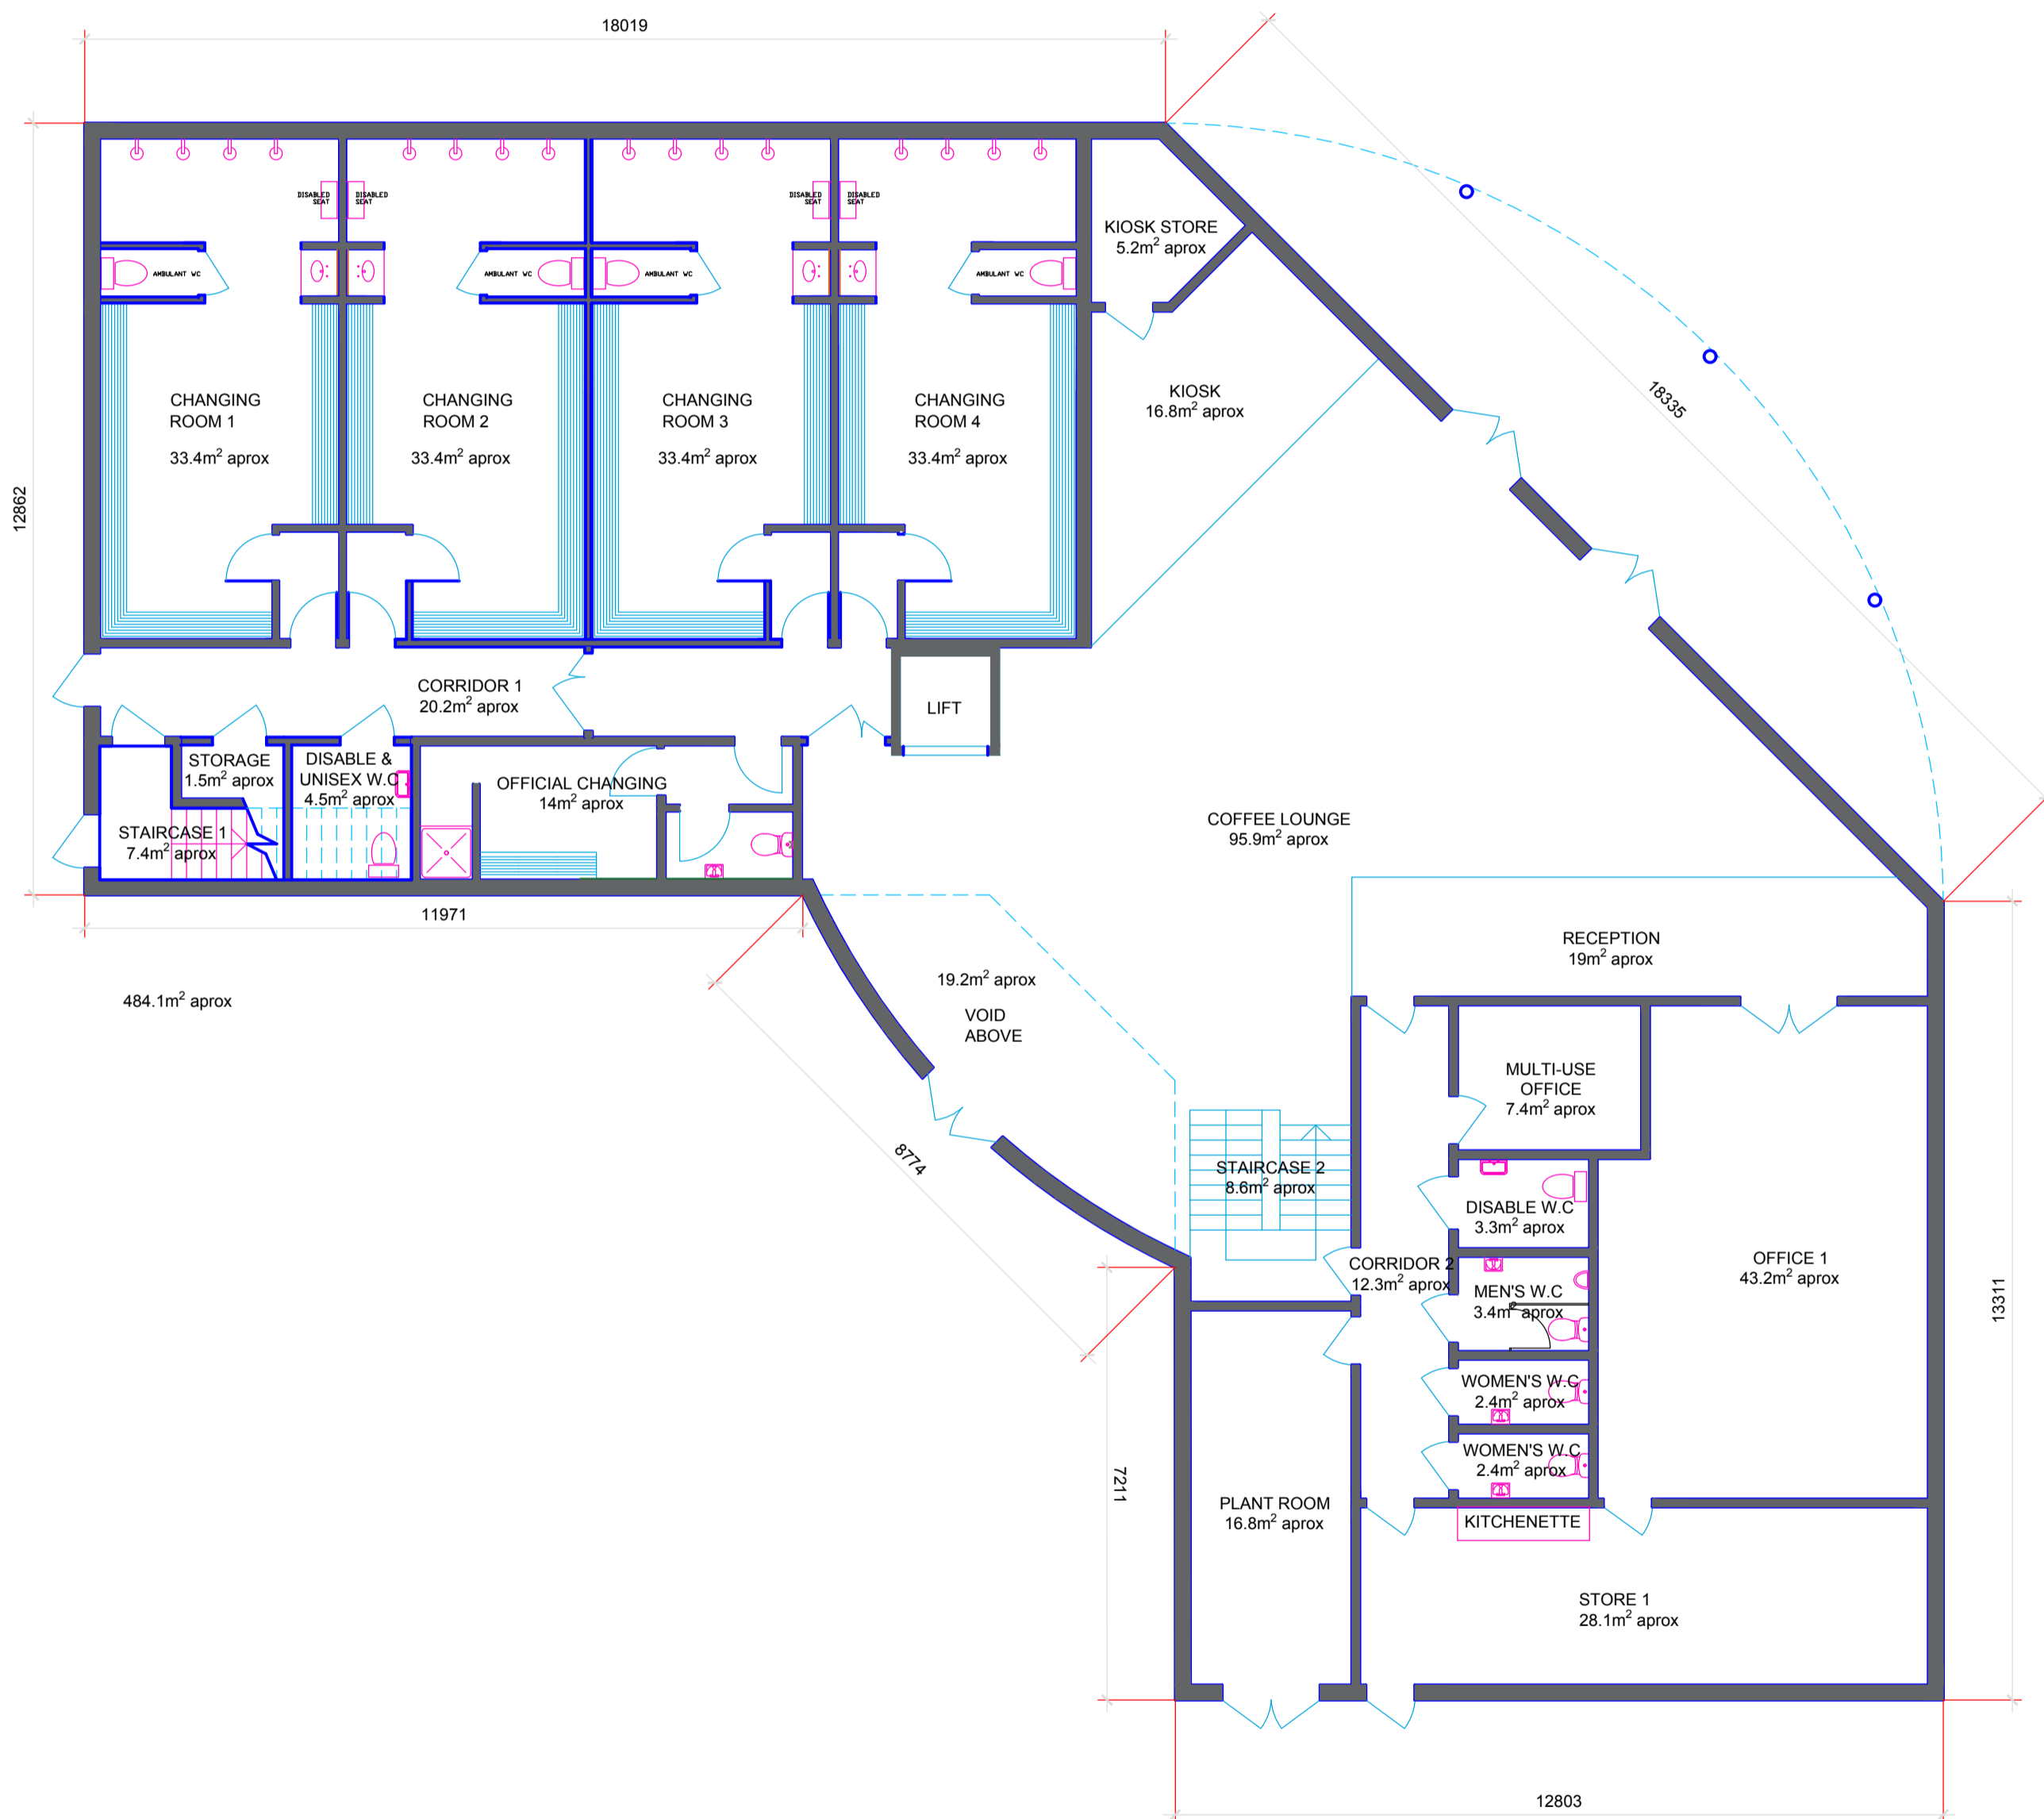

ISSUE	DESCRIPTION	BY	DATE
ONE		AF	15.02.17

STATUS: DESIGN STAGE

# 2

## PROPOSED PLANS - OPTION B rev A

STFC FOOTBALL IN THE COMMUNITY TRUST

PROPOSED PLANS

DRAWING No.	SC-2481 - Option B rev A
SCALE	1:100 @ A1
PROJECT DATE	FEB 2017
DRAWN BY	AF
DRAWING DESCRIPTION	PROPOSED PLANS

**SPORTS CLUBHOUSES**  
 182 BRIGHTON ROAD, COULSDON, SURREY, CR5 2NH  
 TEL: 0208 660 0555  
 steve@sportsclubhouses.com  
 www.sportsclubhouses.com

This drawing is the copyright of Sports Clubhouses and should not be copied or reproduced without the written consent of Sports Clubhouses. Check all dimensions on site.